

Adams Township, MI

ENGINEER'S OFFICE

F. P. No. 1691

Requisition No. _____

CHAMPION COPPER CO.


Drawn by *Mercer*

PAINESDALE, MICH.

Checked by _____

Date *Oct 9* 191*5*

SUBJECT *Location of intake pipes at Pump Station*

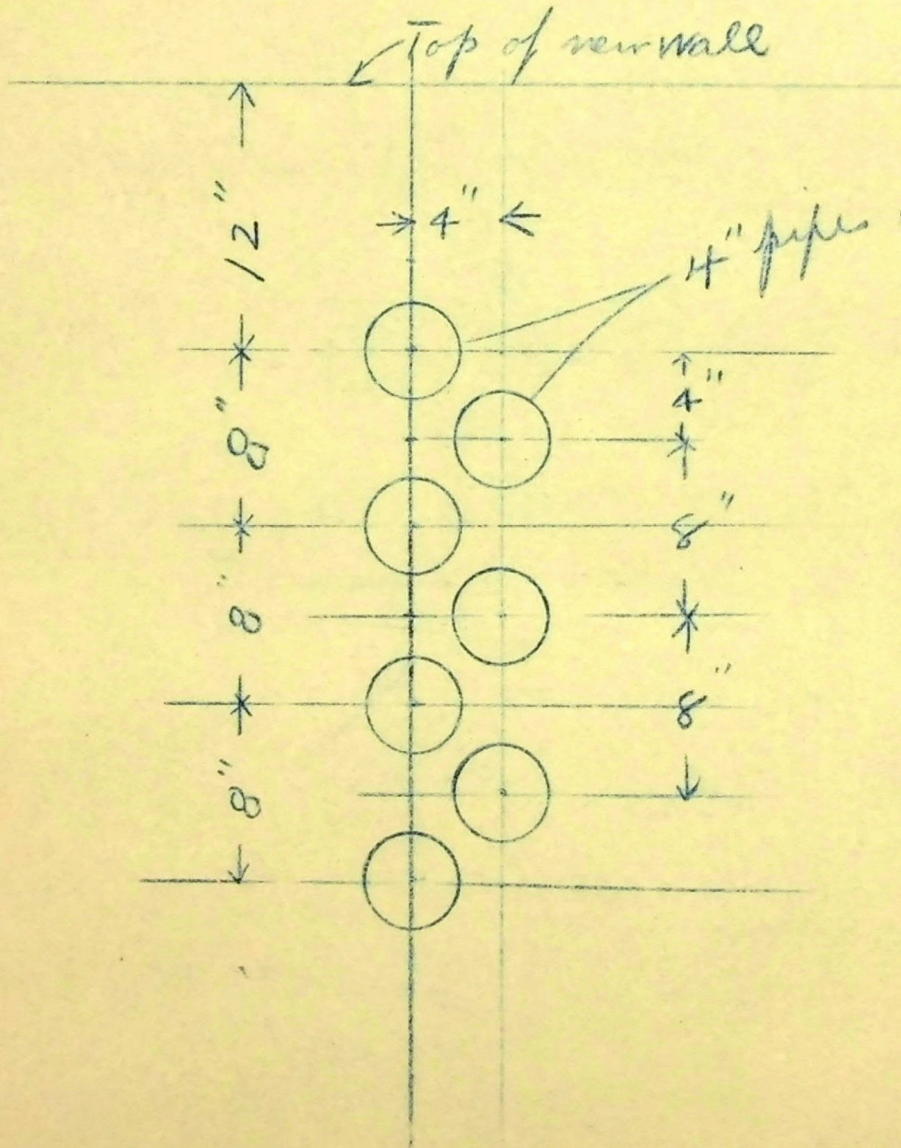

Adams Township, MI

Requisition No. _____

Drawn by *Mercer*

Checked by _____

ENGINEER'S OFFICE

CHAMPION COPPER CO.

PAINESDALE, MICH.

F. P. No. *1691-A*


Date *Oct. 13* 1915

SUBJECT *Anchor Bolts & Pipes for New Water Works Pump*


Anchor Bolts

Mark	No Wanted	Size	L Length
A	8	1 1/2"	4'-11 1/2"
B	2	1 1/2"	6'-2 1/2"
C	8	1 1/4"	5'-0 1/2"
D	4	1 1/4"	3'-6 1/4"

Mark	No Wanted	Size	L' Length
A	8	2"	4'-0"
B	2	"	4'-0"
C	8	"	4'-0"
D	4	"	3'-0"

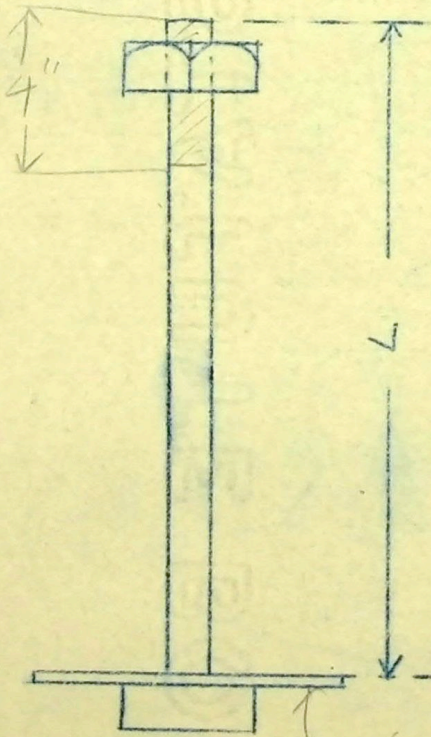

4" x 4" Plate washer

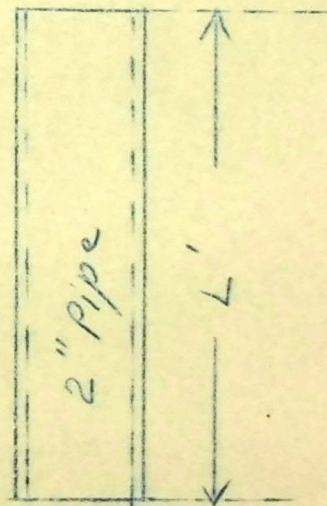

2" Pipe

Adams Township, MI

Requisition No. _____

Drawn by Mercer

Checked by _____

ENGINEER'S OFFICE


CHAMPION COPPER CO.

PAINESDALE, MICH.

F. P. No. 1691 B

Date Oct 26 1915

SUBJECT Special Lentils & Sills for Pump House

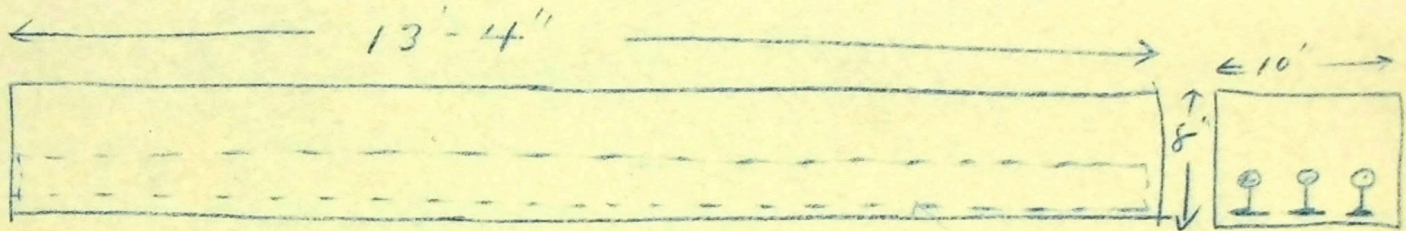

Lentil for Coal Doors etc. 3- 20^g Rails. 13' Long
 Color one Face
 Make ~~one~~ TWO.

Make 2 Lentils with 8" cut off on R.H. End }
 " " " " " " " " " L.H. " } for Gable
 " " Sills " " " " " " " " " } Windows
 " " " " " " " " " R.H. " }

Color all Lentils on Face only
 " sills " Top & Face.

Make one Lentil 5'-4" Long for Small Door.

Make 15 Common Lentils
 " 13 " Sills.

Adams Township, MI

ENGINEER'S OFFICE

F. P. No. 1691-C

Requisition No. _____

CHAMPION COPPER CO.


Drawn by *Mercer*

PAINESDALE, MICH.


Checked by _____

Date *Nov. 3* 191*2*

SUBJECT *Anchor Bolts & Washers for Pump House Crane Beams*

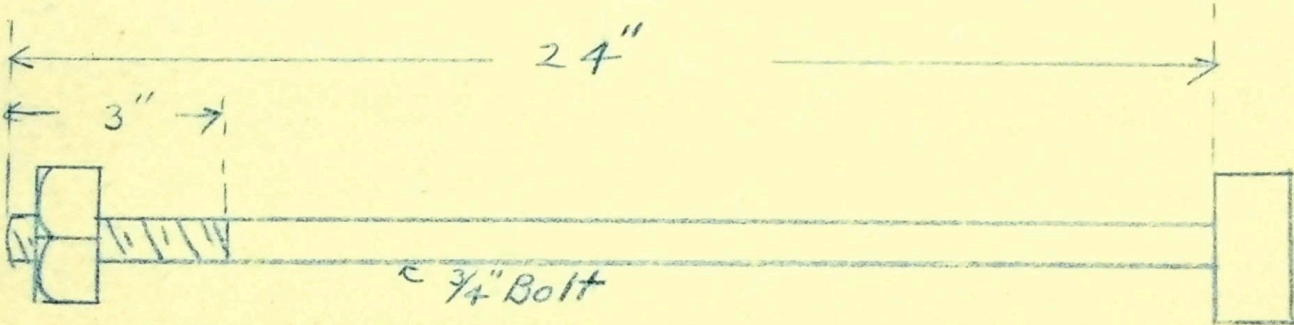

Make 8.

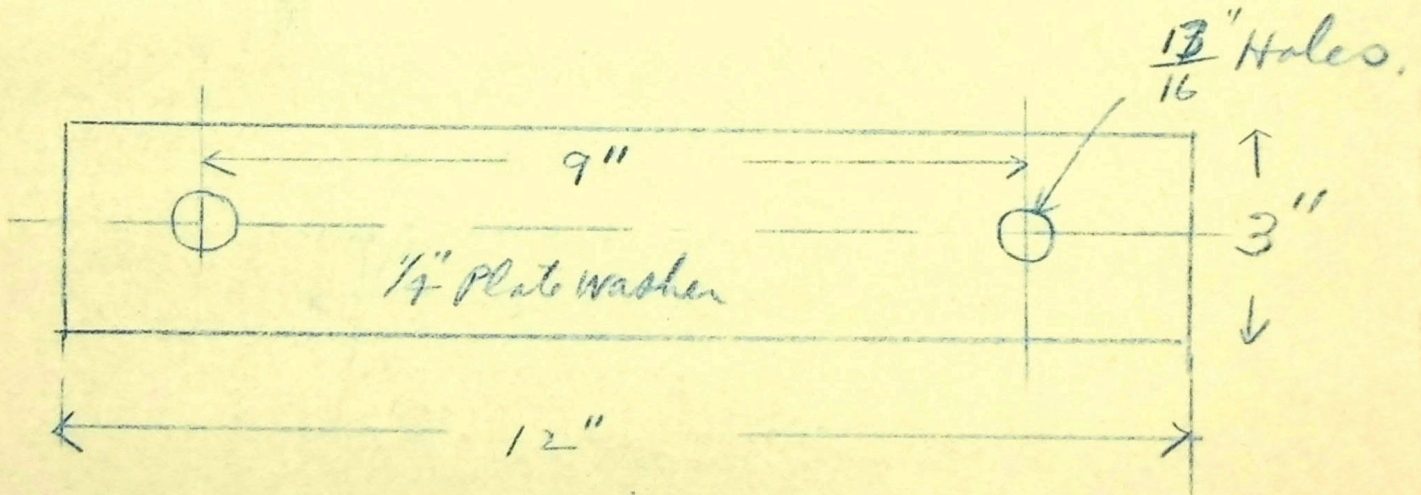

Make 4