

Adams Township, MI

CHAMPION COPPER CO.

Draughtsman _____

Sketch No. _____

DRAWING ROOM SKETCH.

Examiner _____

To be returned when Work is Finished.

Painesdale Mich., _____ 19__

Notes, 14542 etc.

House.	Base Board	Floor	House	Base Board	Floor
237-39	744.70		559-61	758.15	
240-42	740.42		563-65	759.40	
241-43	742.04		567-69	757.47	
245-47	739.38		571-73	756.50	
244-46	737.11		575-77	755.22	
249-51	736.43		579-581	752.22	
257-59	749.81		583-85	746.92	
256-58	744.01		587-89	749.82	
260-62	744.69		586-88	750.77	
261-63	750.07		582-84	752.87	
268-70	734.26		578-80	747.72	
272-74	739.69		574-76	750.18	
273-75	736.51		570-72	752.17	
276-78	742.52				
277-79	744.53				
280-82	743.66				
292-94	740.24				
296-98	738.40				
300-302	733.22				
312-14	743.12				
316-18	743.93				
500-2	754.74				
501-3	751.26				
504-6	751.14				
505-7	751.07				
508-10	749.72				
509-11	751.98				
513-15	750.78				
521-23	749.42				
525-27	749.42				
550-52					
554-56	753.95				
558-60					
562-64					
566-68					

Adams Township, MI

Sketch No. _____

CHAMPION COPPER CO.

DRAWING ROOM SKETCH.

To be returned when Work is Finished.

Draughtsman _____

Examiner _____


Painesdale Mich., _____


19 _____

Notes, 14342 etc.

House.	Bottom Base Board.	cellar Floor	House	Base Board	cellar Floor	House	Base Board	cellar Floor
1	614.72		36-7	718.10		77	721.07	
2	620.70		38-9	719.15		78	729.05	
3	619.91		40-1	708.04		79	728.10	
4	622.63		42-3	705.58		80	737.86	
5	626.58		44	742.95		81	740.02	
6	630.34		45	742.58		82	751.48	
7	633.22		46	742.12		83	750.43	
8	642.18		47	738.00		84	713.30	
9	637.08		48	738.44		85	708.33	
10	630.72		49	725.71		86	703.75	
11	626.79		50	730.76		87	701.16	
12	620.82		51	711.97		88	693.92	
13	619.80		52	704.68		89	716.69	
14	617.24		53	694.45		90	709.61	
15	615.02		54	689.27		91	747.64	
16	617.61		55	684.21		92		
17	620.08		56-7	680.17		93		
18	623.38		58-9	677.97		94		
19	631.53		60-1	677.50		201-3	743.07	
20	637.7		62-3	677.12		204-6	746.94	
21	699.89		64	670.50		205-7	741.86	
22	704.00		65	695.95		208-10	749.47	
23	706.07		66	698.57		209-11	742.37	
24	710.54		67	699.61		212-14	748.45	
25	710.51		68	701.24		213-15	742.52	
26	711.18		69	704.04		216-18	747.62	
27	719.20		70	710.15		217-19	745.15	
28-30	713.00		71	713.93		220-22	744.94	
29	722.11		72	713.17		221-23	747.69	
31	723.49		73	716.59		224-26	754.16	
32-4	715.08		74	719.01		225-27	750.75	
33	723.84		75	720.99		228-30	762.56	
35	727.15		76	722.17		233-35	748.72	
						236-38	747.58	

Adams Township, MI

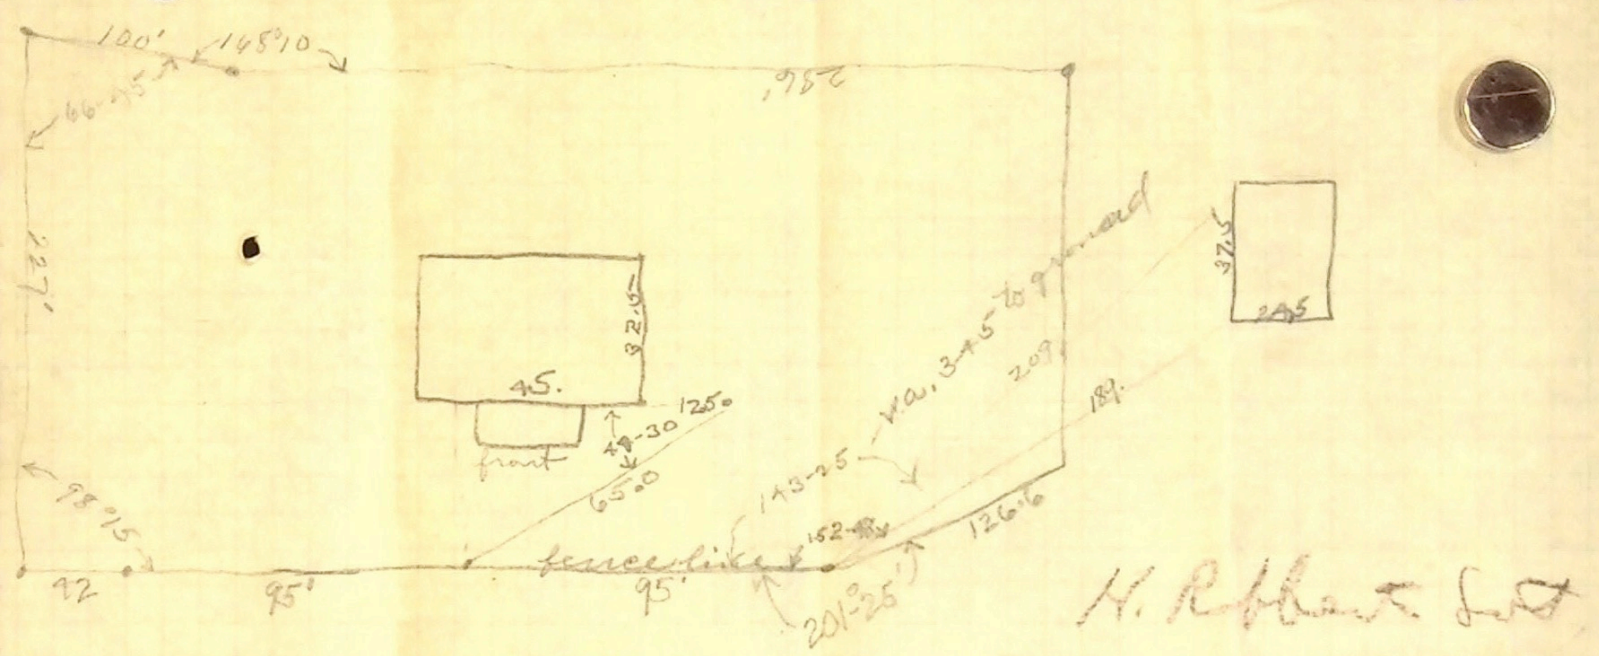

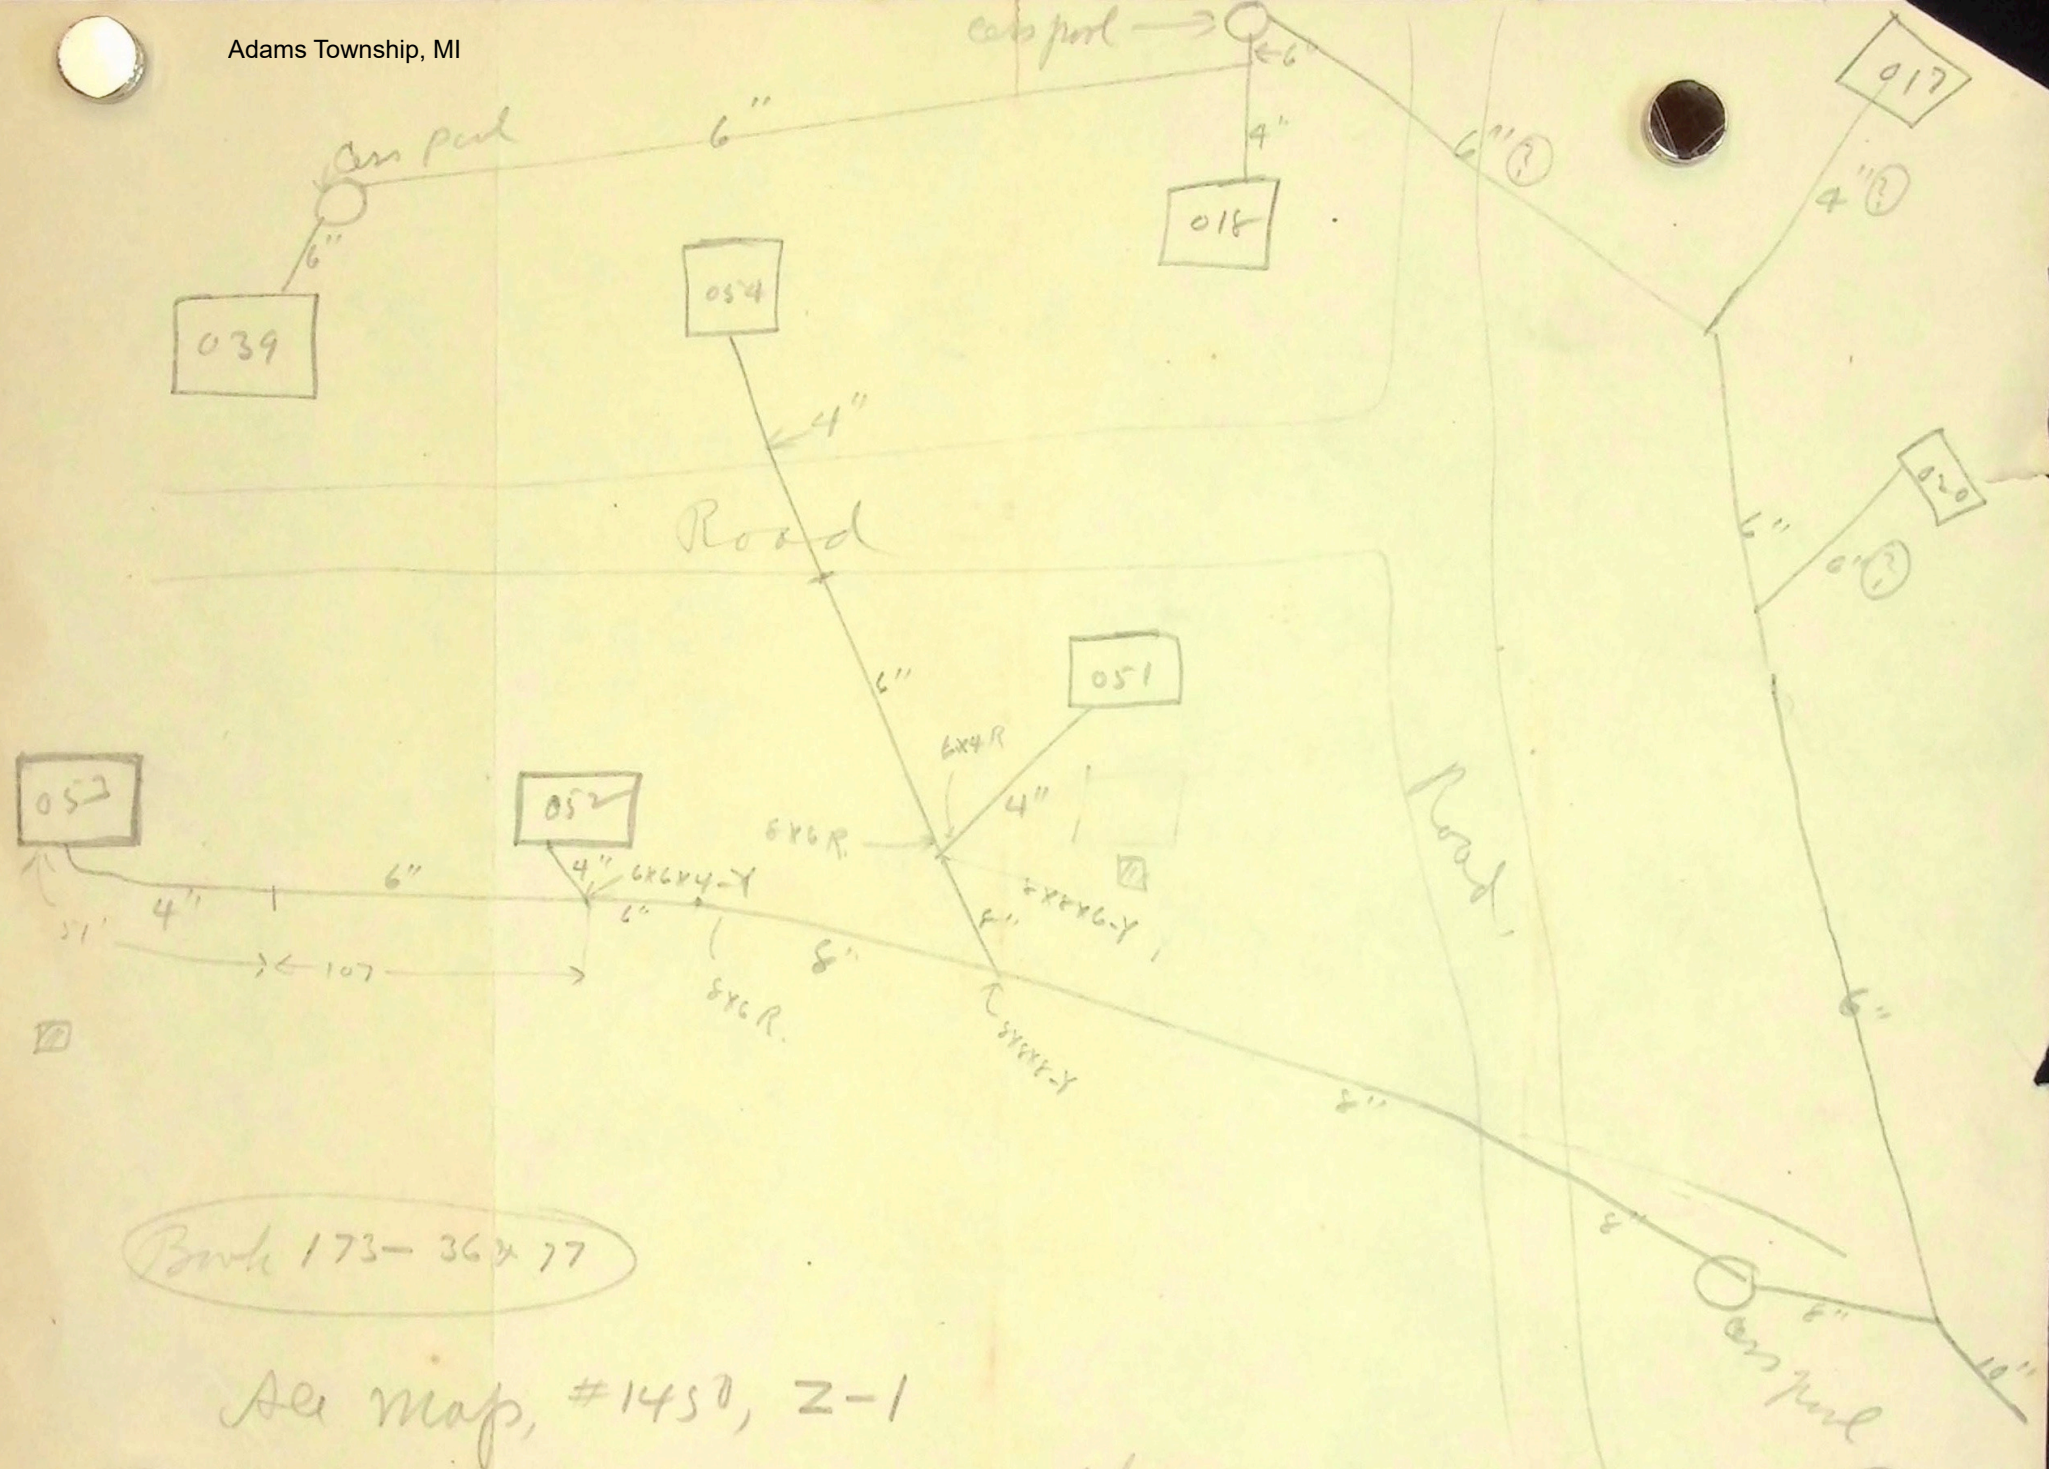

Book 173-36 & 77

See map, #1450, 2-1

Sewers at officials' home on Hill N. of office