

Adams Township, MI

Requisition No.

ENGINEER'S OFFICE

F. P. No. ~~400~~  
1609-A

Drawn by *H. Mercer*


# TRIMOUNTAIN MINING CO.

TRIMOUNTAIN, MICH.

Checked by

Date *Jan. 20* 1912

SUBJECT *Houghton Village Snow Scraper*

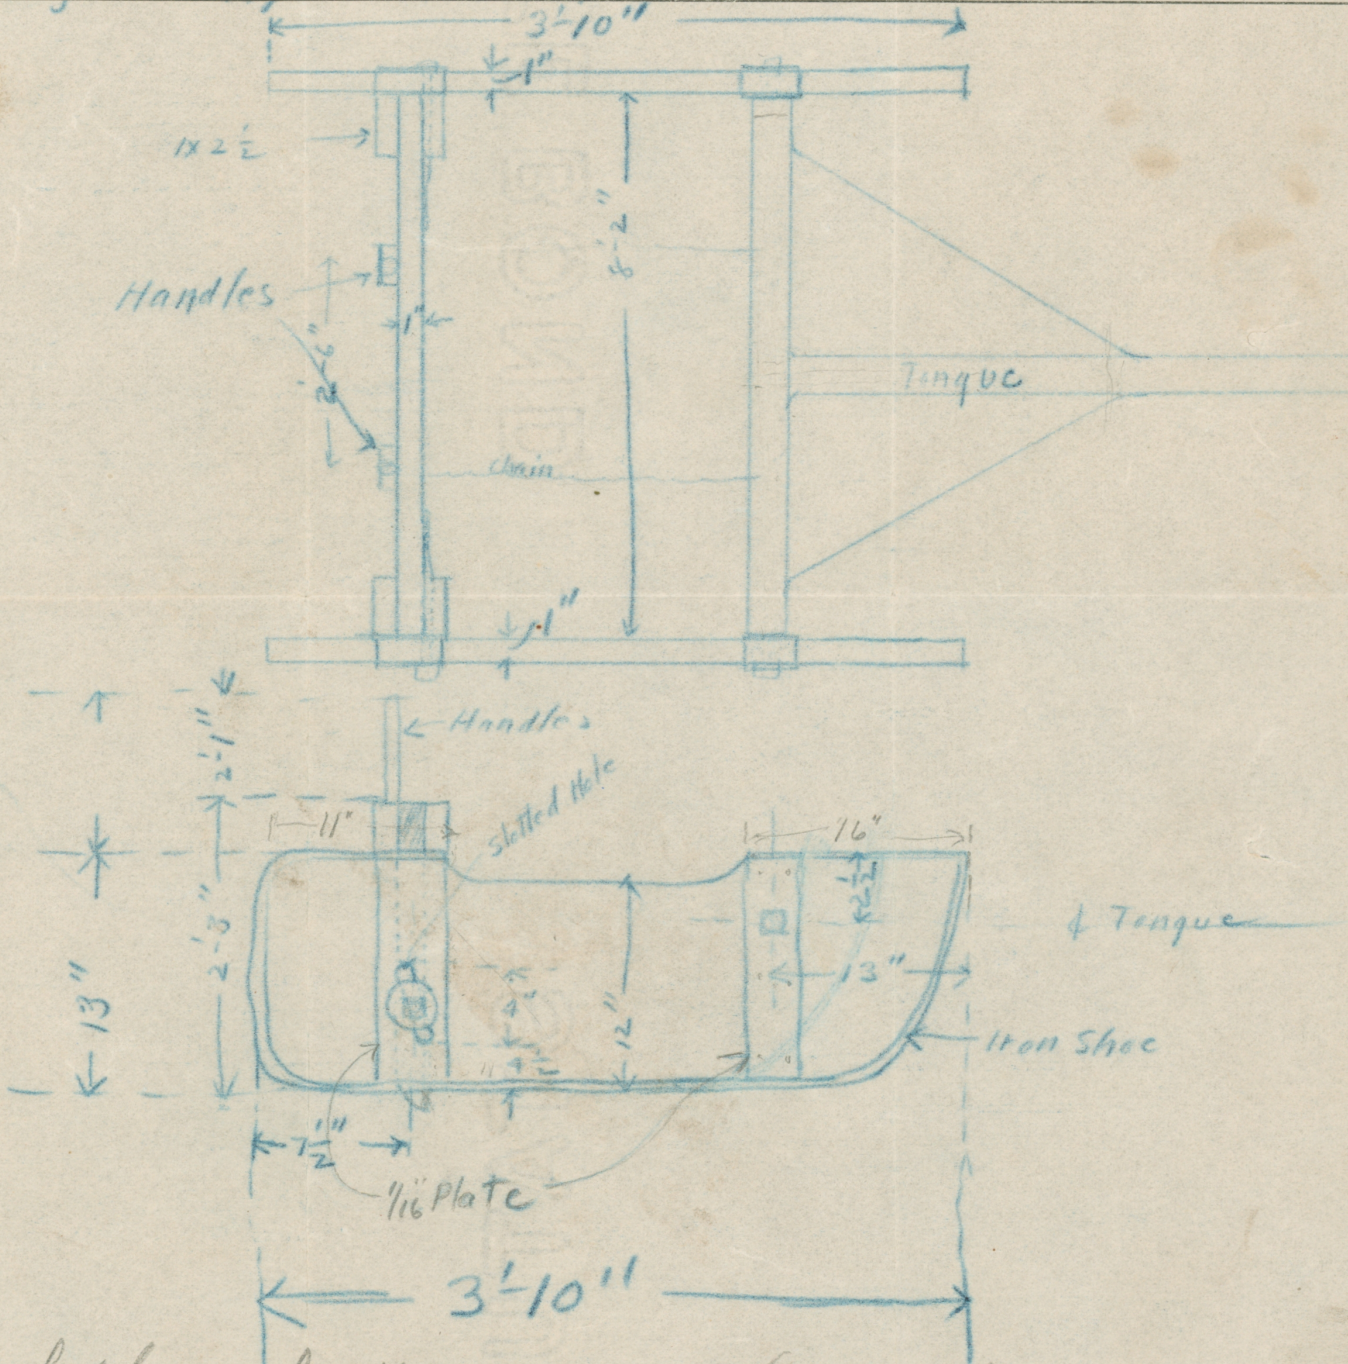

*2 of these built in 1924, (rev.) for C.C.C.*



Adams Township, MI

Requisition No. \_\_\_\_\_

ENGINEER'S OFFICE

F. P. No. <sup>1609</sup>~~1608~~

Drawn by *A. Mercer*


# CHAMPION COPPER CO.

PAINESDALE, MICH.

Checked by \_\_\_\_\_

Date *Jan. 19* 191*2*

SUBJECT *Rough Sketch of Houghton Village Snow Scraper*

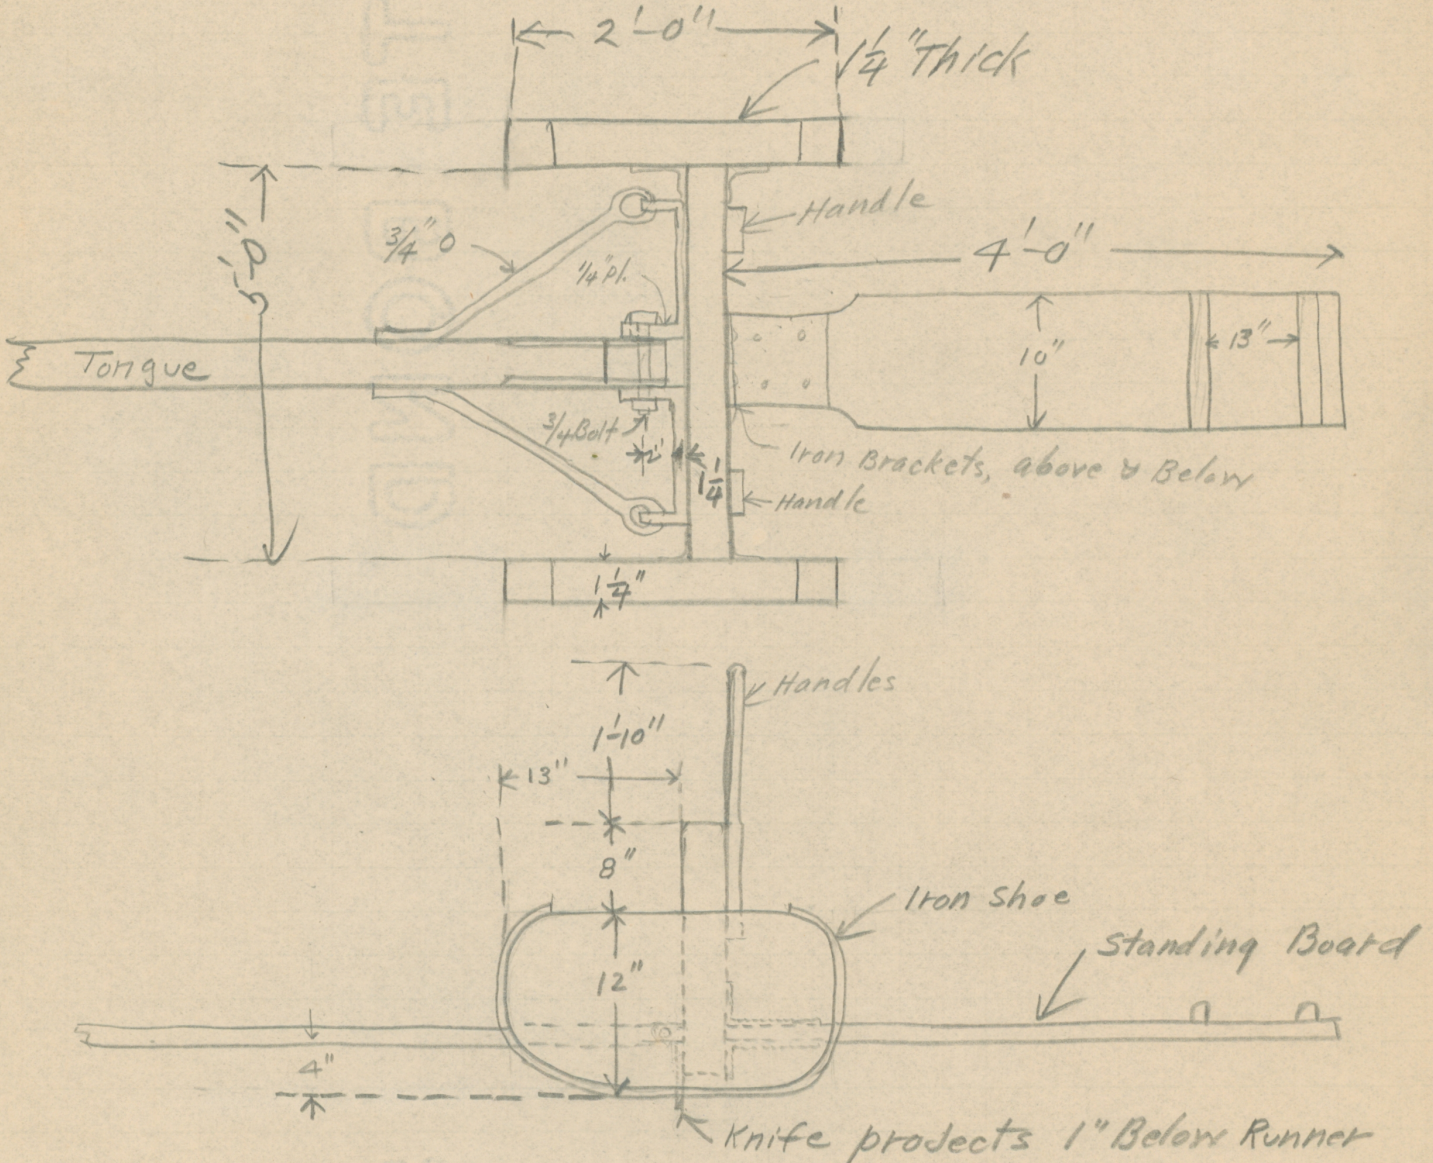

*To Dump, Roll Forward on Runners*